


AAHARA'2012

HALL NO.- 15
MARCH 12-16, 2012

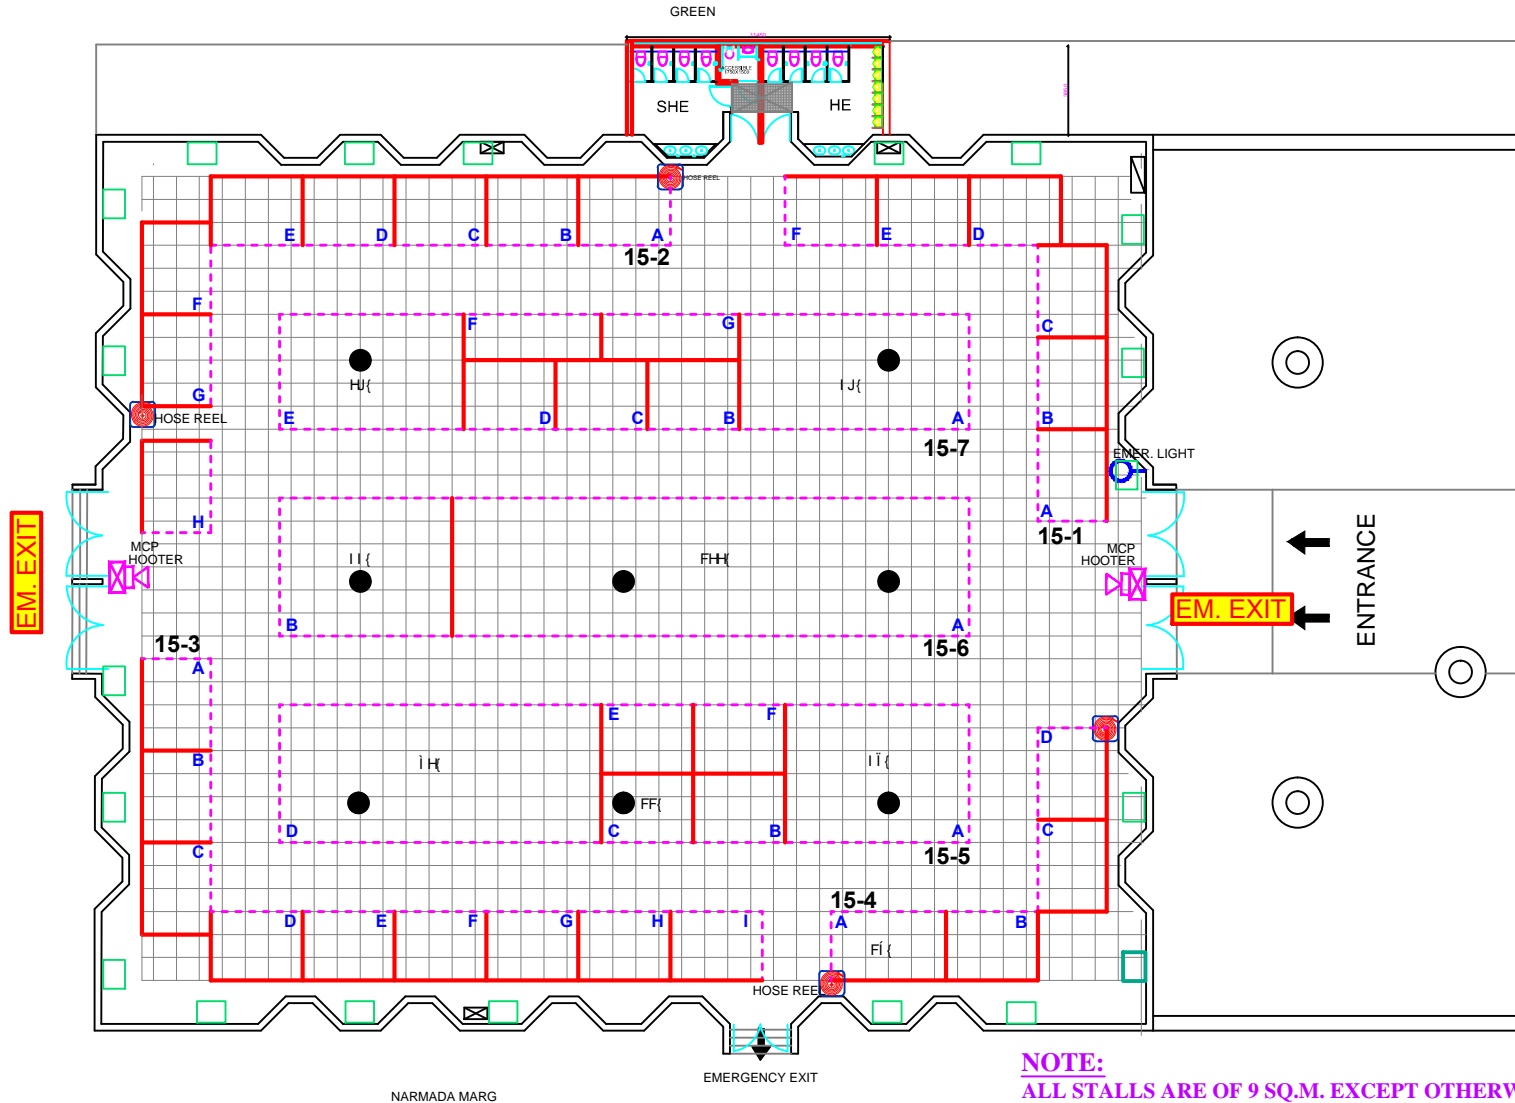

LEGEND

- HOSE REEL
- EMERGENCY LIGHT
- MCP HOOTER
- HOOTER
- MANUAL CALL POINT
- AC UNIT

NOTE:
ALL STALLS ARE OF 9 SQ.M. EXCEPT OTHERWISE MENTIONED.

PROJECT TITLE & KEY PLAN :
AAHARA - 2012
LAYOUT PLAN - HALL - 15
PRAGATI MAIDAN, NEW DELHI.



DATE:

23.01.2012

SCALE:

FIT TO PAPER

DRAWING NO.:

AAHARA-2012, H- 15.

NORTH:



NOTE :-

- THIS DRG. IS THE PROPERTY OF IPTO, IT SHALL BE USED ONLY FOR THE PURPOSE FOR WHICH IT HAS BEEN ISSUED BY THE ARCHITECTURE DEPARTMENT. AMMENDMENTS IF ANY REQUIRED IN THE LAYOUT PLAN SHALL BE GOT APPROVED FROM ARCH. DIVISION.
- CONSTRUCTION WITHIN THE ALLOCATED STALL, SHELL SCHEME / BARE / OUTDOOR OPEN SPACE BY THE PARTICIPANTS / AGENCIES, SHALL BE AS PER ARCHITECTURE & ENGG. GUIDE LINES / CONTROLS OF IPTO.
- THE DESIGN OF THE BARE STANDS ARE TO BE GOT APPROVED FROM ARCHITECTURE DEPARTMENT.
- NO SUBLLETING OF STALLS IS PERMITTED BY IPTO.

S. NO.	REVISION	DATE

PARMINDER KAUR (MANAGER ARCHITECTURE) BRIJ LAL (SR. MANAGER ARCHITECTURE) K. M. SONI (GENERAL MANAGER WORKS)

INDIA TRADE PROMOTION ORGANISATION

ARCHITECTURE DEPARTMENT

I T P O

PRAGATI MAIDAN, N. DELHI.