








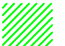
AAHARA'2012 HALL 18 (UPPER LEVEL) MARCH 12-16, 2012


PROCESSED FOOD, READY TO EAT & SNACKS,
INGREDIENTS & SPICES, FROZEN FOOD,
WINE & BEVERAGES, CONFECTIONERY & BAKERY

LEGEND :

-  HOSE REEL
-  EMERGENCY LIGHT
-  EMERGENCY EXIT
-  HOOTER
-  MANUAL CALL POINT
-  TBU

 ARCHII

 HOTREMAI

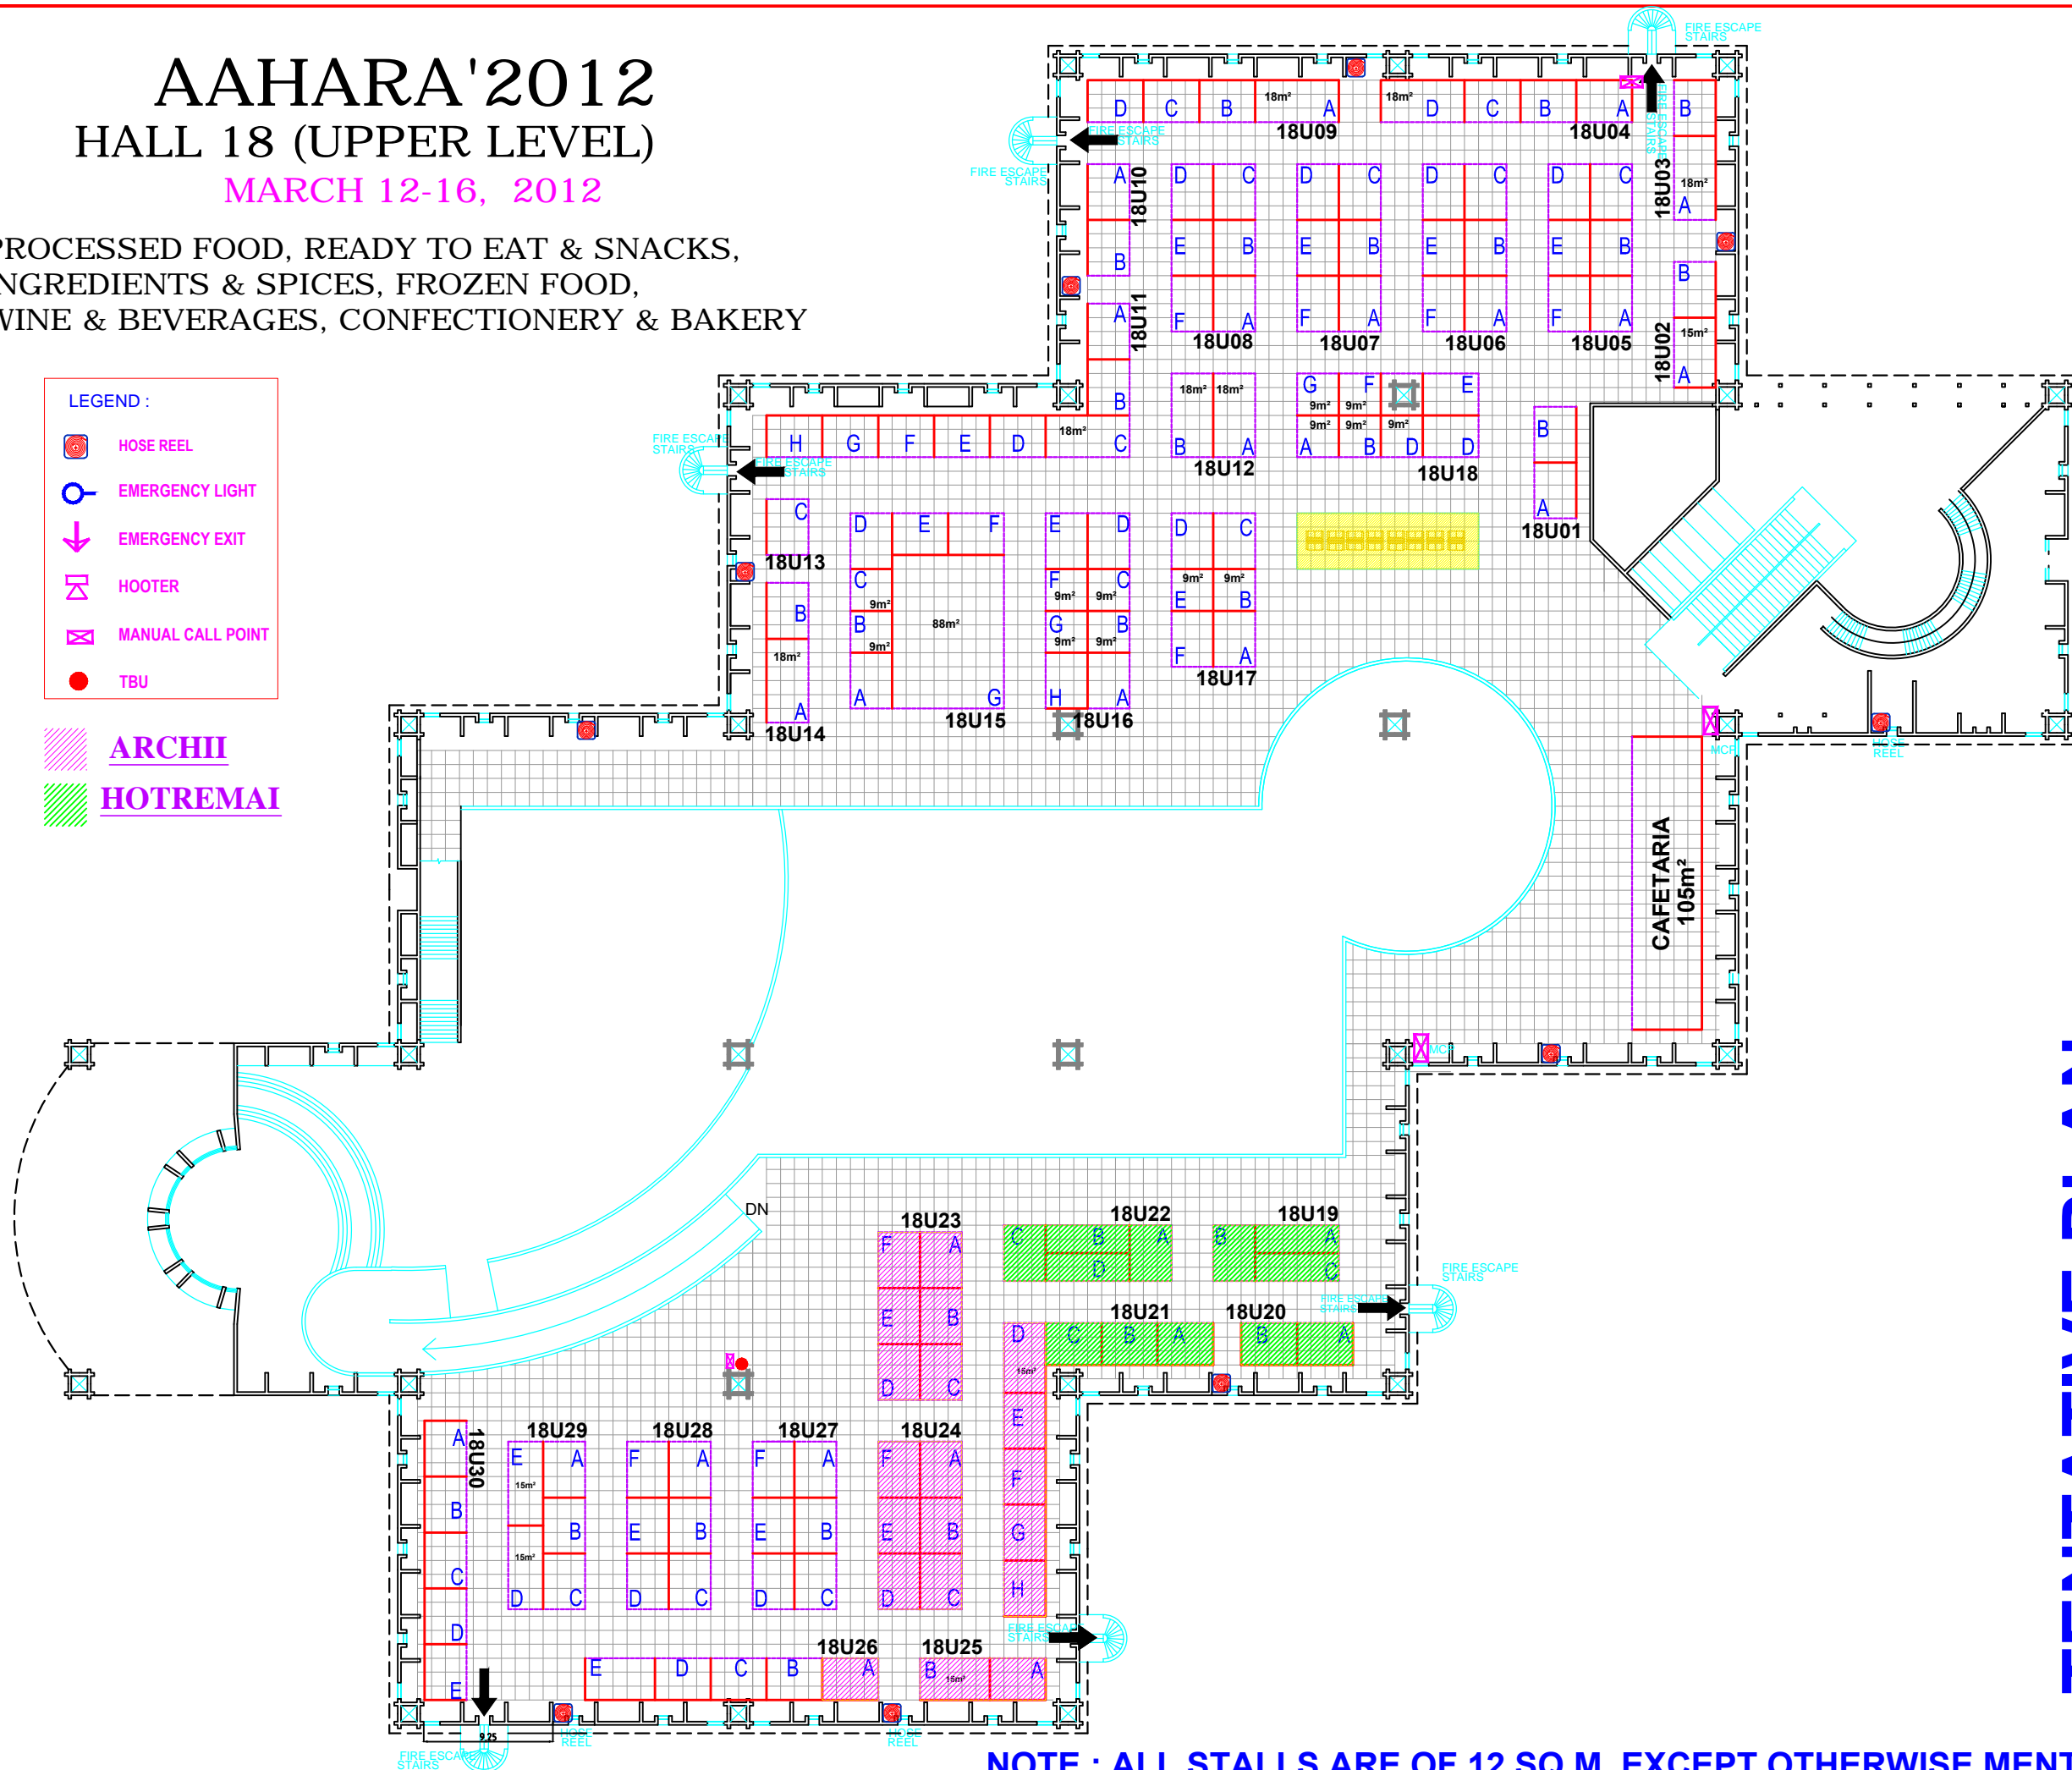

NOTE : ALL STALLS ARE OF 12 SQ.M. EXCEPT OTHERWISE MENTIONED.

TENTATIVE PLAN

S. NO.	REVISION	DATE

NORTH: 
DRAWING NO: IITE-2011_H-18U01
SCALE: FIT TO PAPER
DATE: 21.02.2011

PROJECT TITLE & KEY PLAN :
NAKSHATRA - 2012
LAYOUT PLAN - HALL - 18 (UPPER LEVEL)
PRAGATI MAIDAN, NEW DELHI

