

SUBARNREKHA MARG

AAHAR - 2012


HALL - 7 MARCH, 2012.

HOTEL RESTAURANTS EQUIPMENTS
INCLUDING KITCHEN EQUIPMENT & SUPPLIES,
LAUNDRY, INTERIOR & HOUSE KEEPING.

ARCHI
HOTREMAI

LEGEND :

- EMERGENCY LIGHT
- EMERGENCY EXIT
- MANUAL CALL POINT
- HOSE REEL

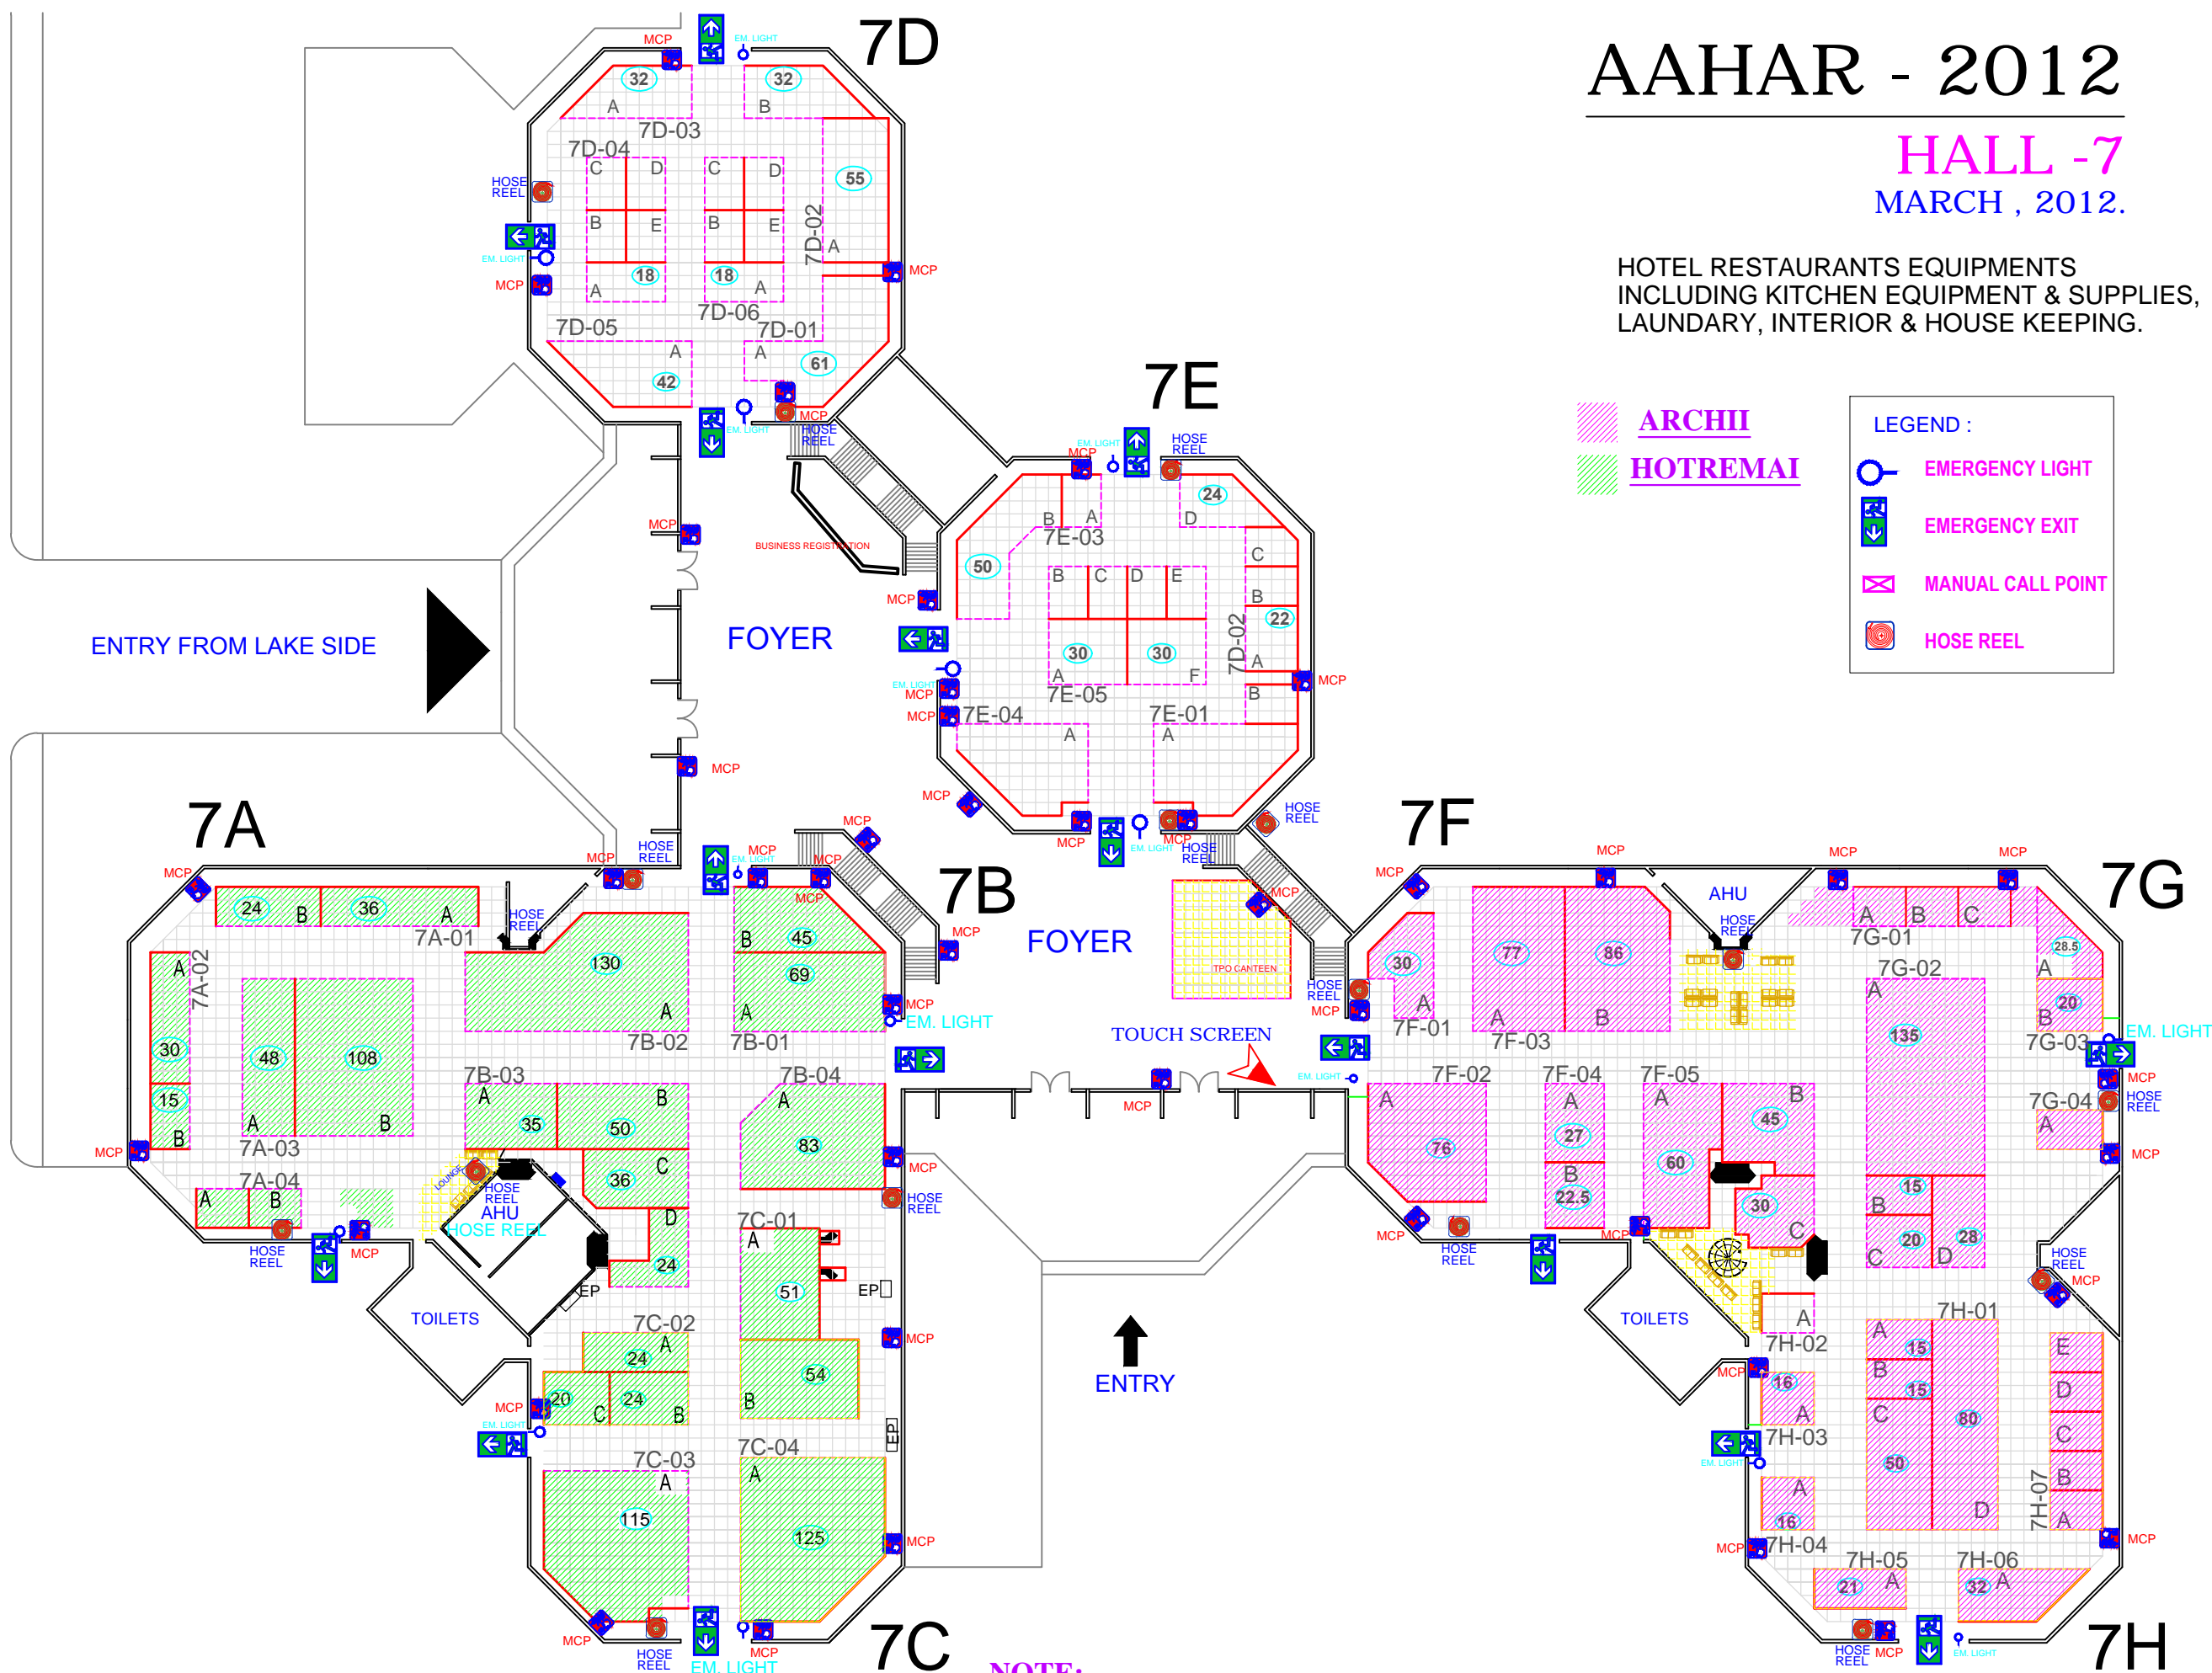


NOTE:
ALL STALLS ARE OF 12 SQ.M. EXCEPT OTHERWISE MENTIONED.

INDIA TRADE PROMOTION ORGANISATION
ARCHITECTURE DEPARTMENT
I T P O
PRAGATI MAIDAN, N. DELHI.

| | |
|----------|-----------------|
| DATE | 11.08.2011 |
| BY | DR. K. M. SINGH |
| REVISION | |
| DATE | 11.08.2011 |
| BY | DR. K. M. SINGH |

| | |
|-------------|--------------|
| NORTH | |
| DRAWING NO. | |
| SCALE | FIT TO PAPER |
| DATE | 27.07.2011 |

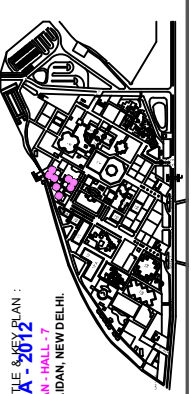

PROJECT TITLE & KEY PLAN :
AAHAR - 2012
LAYOUT PLAN - HALL - 7
PRAGATI MAIDAN, NEW DELHI.